
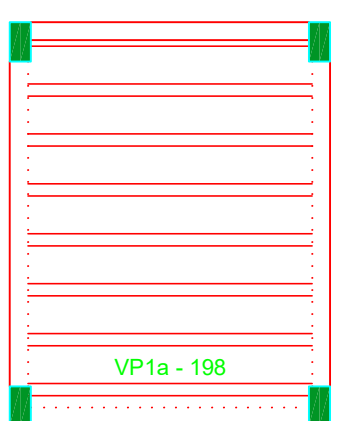




ATENÇÃO:
Prever amarraduras de esperas e respectivos pilares de amarração das paredes laterais junto ao telhado (oitão), conforme método construtivo empregado.
Prever eventuais estruturas adicionais de pilares e viga para o telhado, conforme método construtivo empregado.

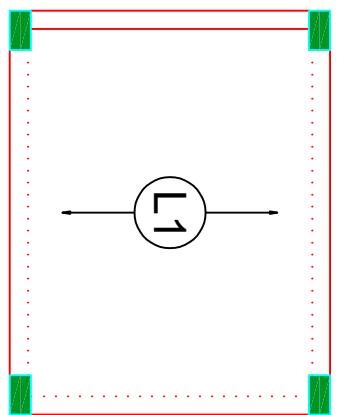


Armação positiva das lajes do pavimento Nivel 1 Teto
escala 1:50

Planta de vigotas pré-moldadas
escala 1:50

$$P_1=P_2=P_3=P_4=P_5=P_6=P_7=$$

$$=P_8=P_9=P_{10}=P_{11}=P_{12}=$$
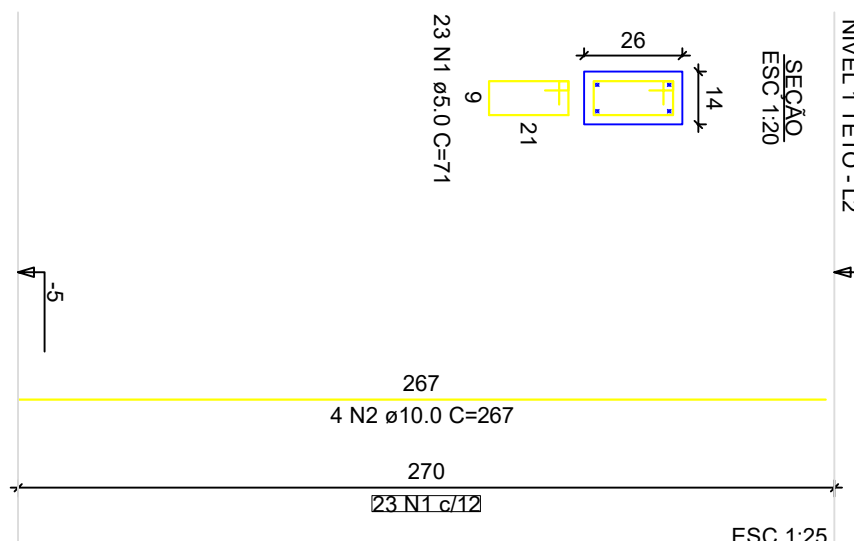
$$=P_{13}$$


Projeto estrutural exemplo, de uso facultado, conforme observações ao lado.	
CAIXA	
Novo PAC FHNIS Sub50	
PROJETO ESTRUTURAL	
PLANTA DE ARMADURAS	
NÍVEL 1 TETO	
Desenho: xxx	DESENHO
Escala: indicada	01
Data: 09/05/25	
Revisão: 01	
Unidade: cm	
FOLHA	
03/03	